
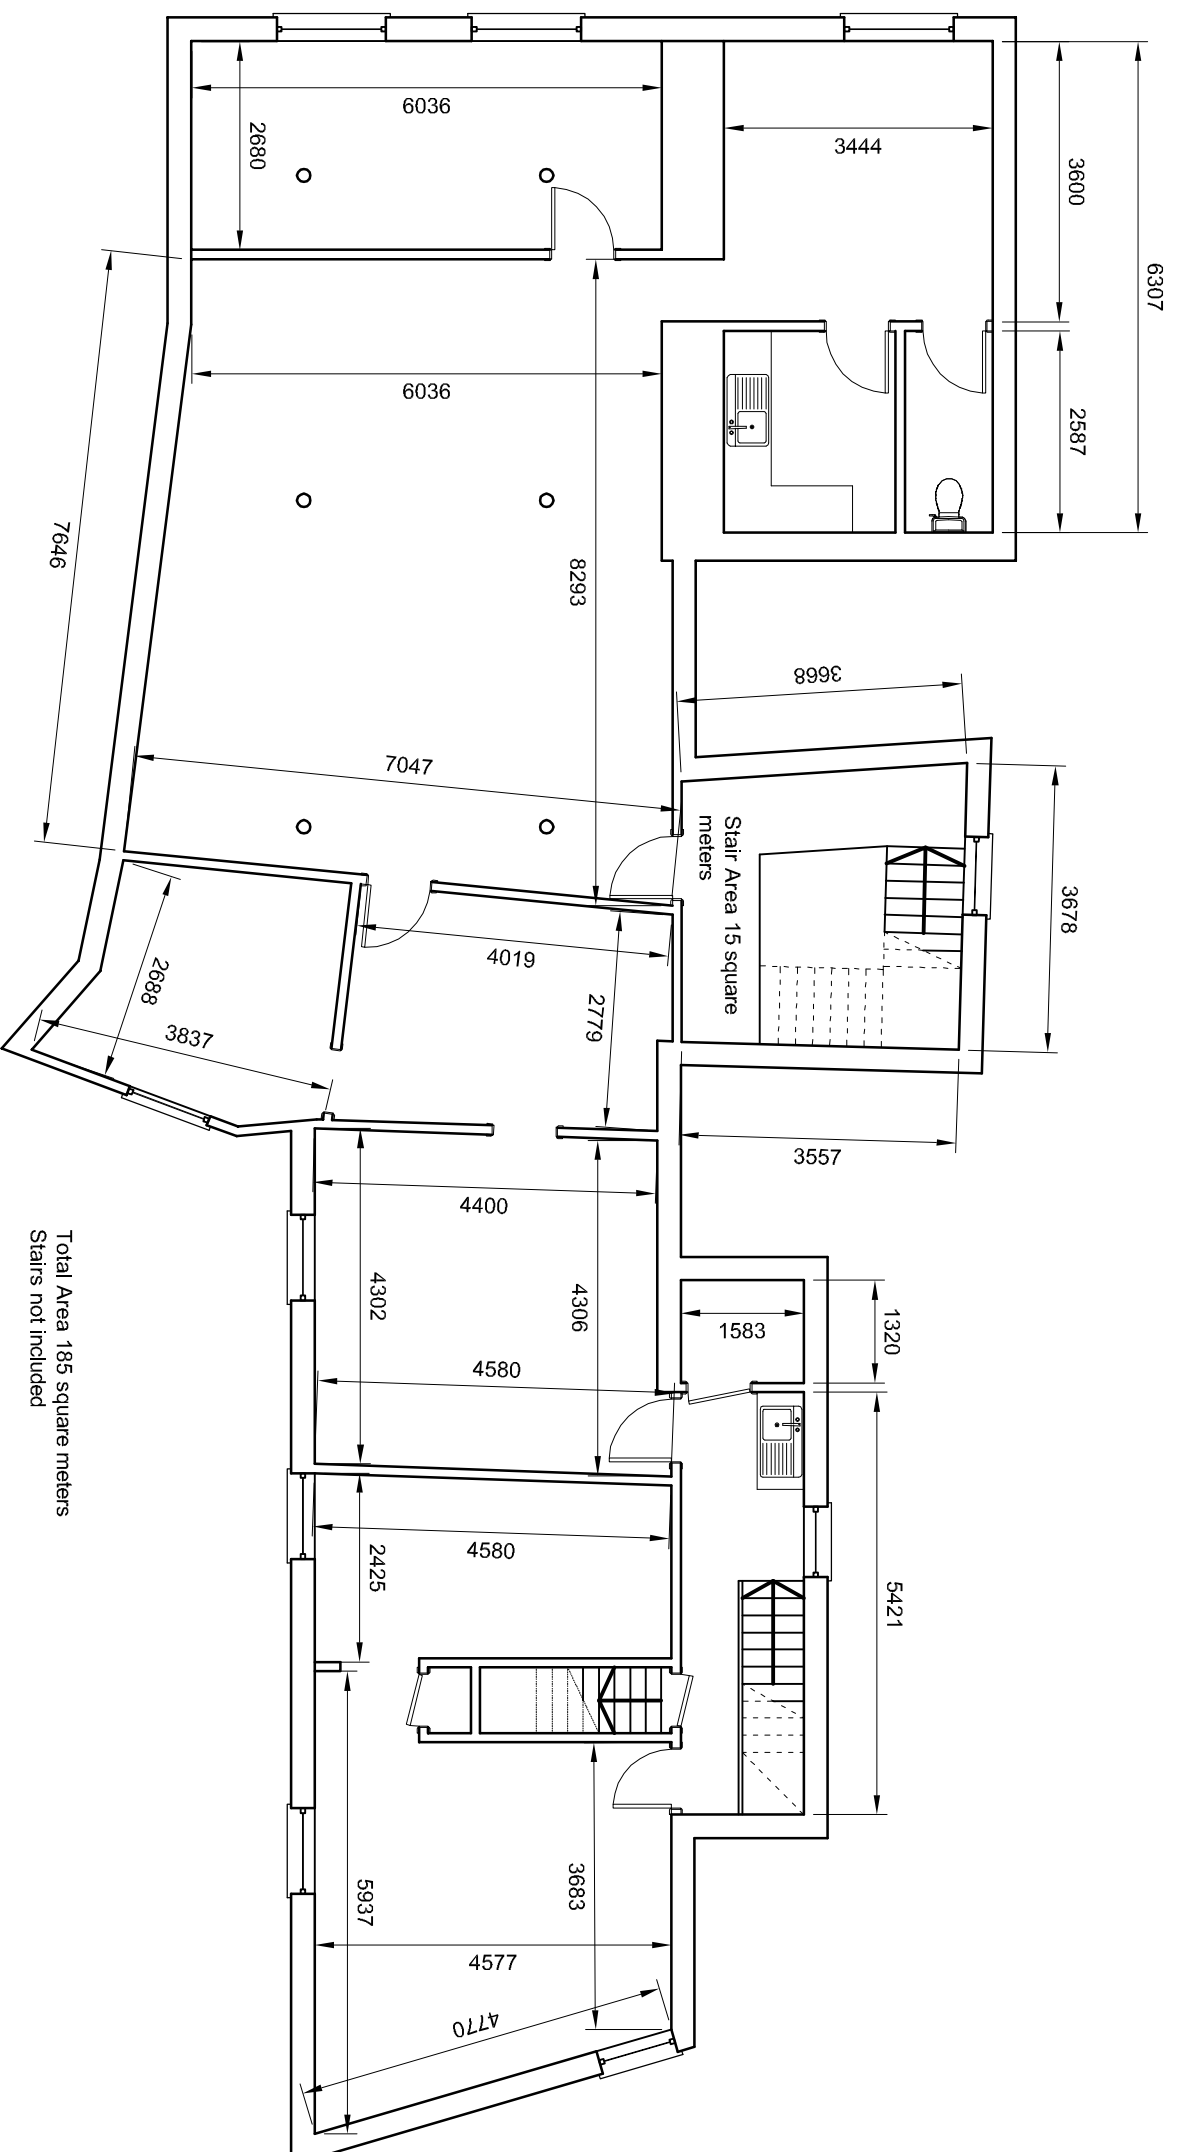


NOTES

- 1. All dimensions are in millimetres unless noted otherwise.
- 2. All levels are in metres unless noted otherwise.

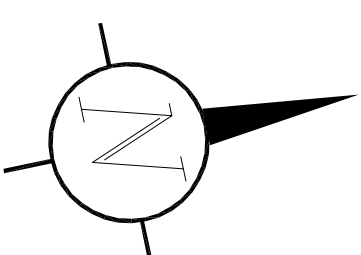

Second Floor
Scale 1:100

Rev.	Date	Description

AD GLUYAS
PencoeseSithians
Sithians
Cornwall
TR9 7DN
Tel: 07816 300950
email: andy_gluyas@hotmail.com

Client **Caroline Borg**

Project **13-14 Market Place
Penzance**

Drawing **Second Floor Plan**

Drawn by **A.G.** Date **August 2022**

Checked by **As shown** Date

Drawing Scale **As shown** A3 Drawing Sheet

Drawing No. **AG-0011-004** Revision **Rev 1**